




1 Metal Re-Roof Detail
VR2 scale: 1 1/2" = 1'-0"

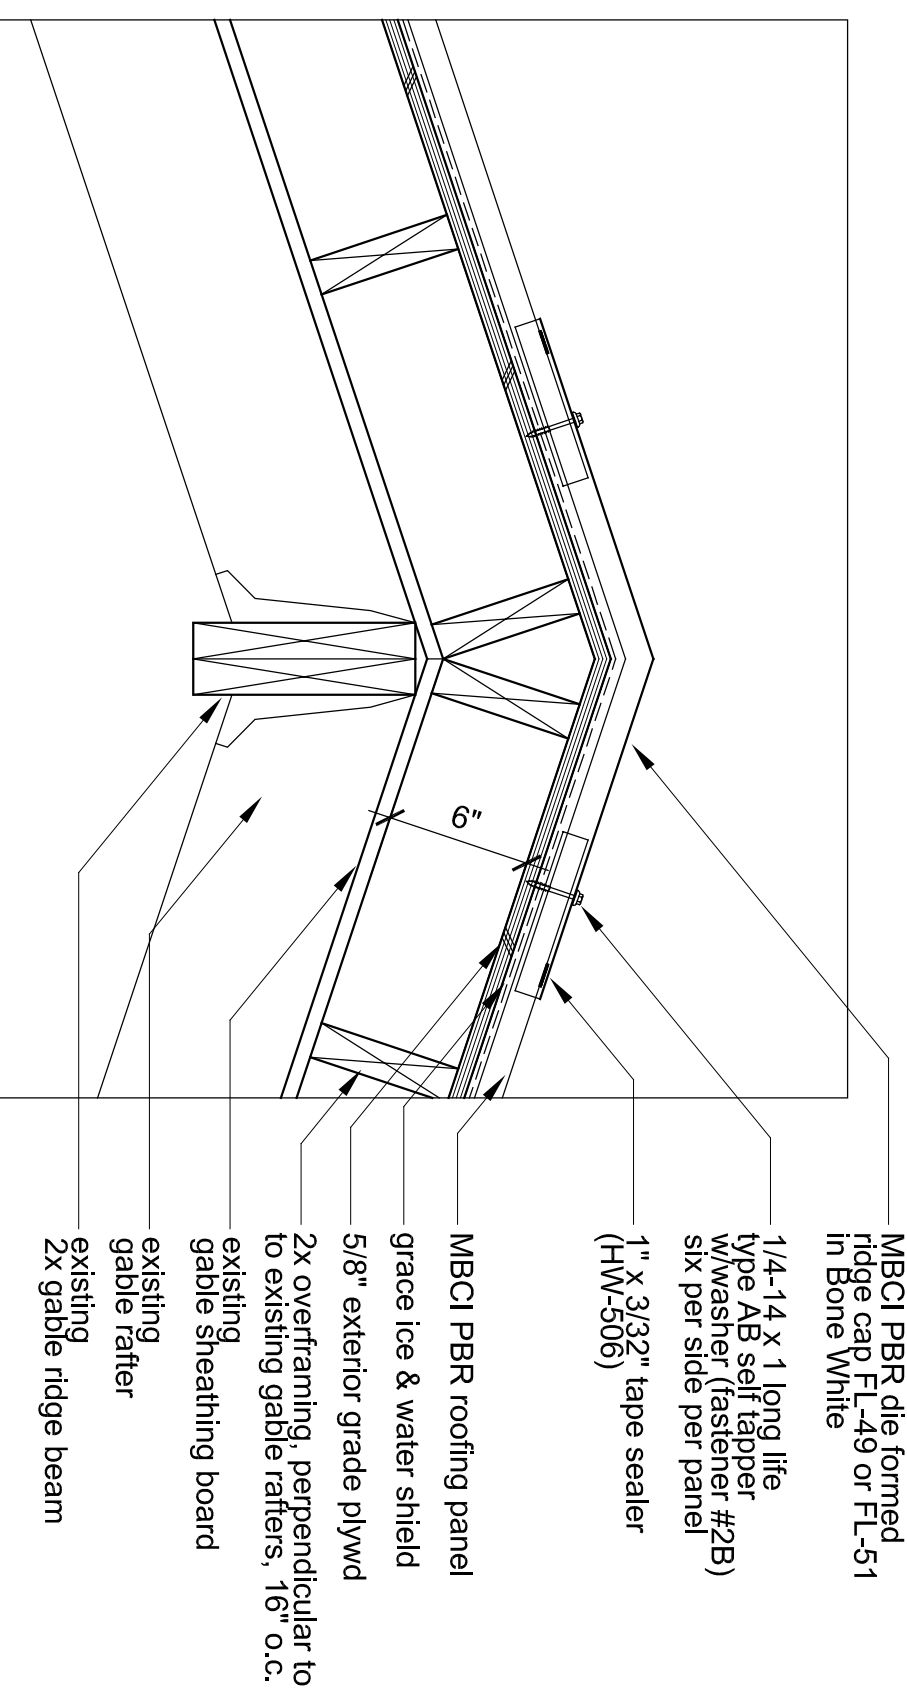


4 Gable Roof Ridge
VR2 scale: 1 1/2" = 1'-0"

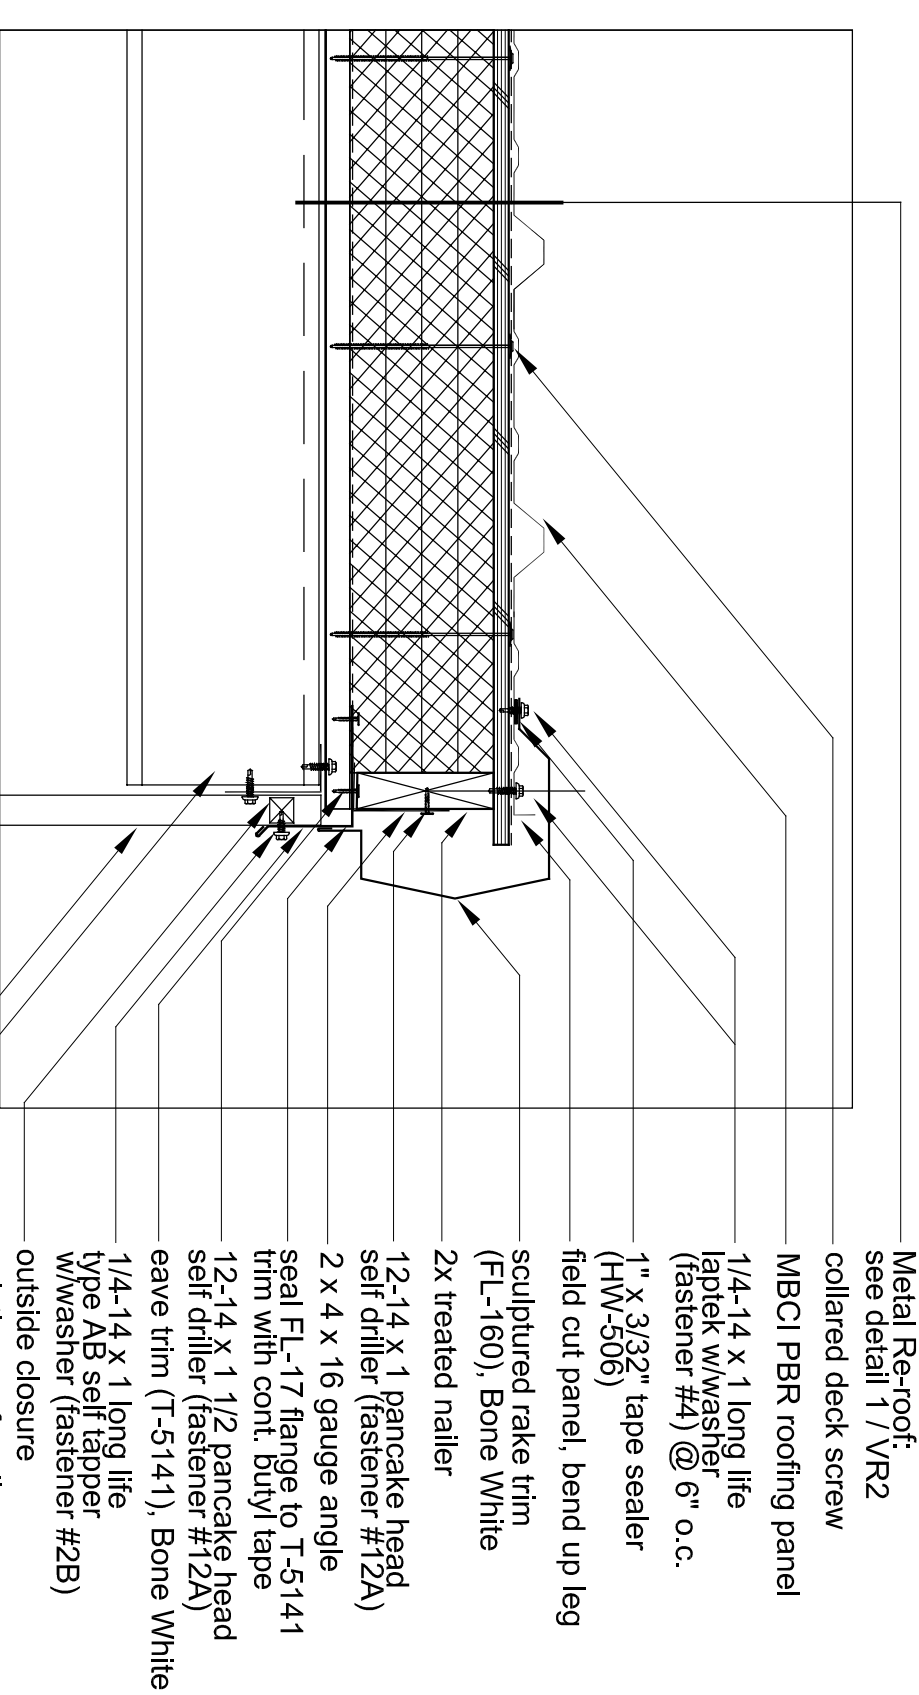


2 Rake at West Side
VR2 scale: 1 1/2" = 1'-0"

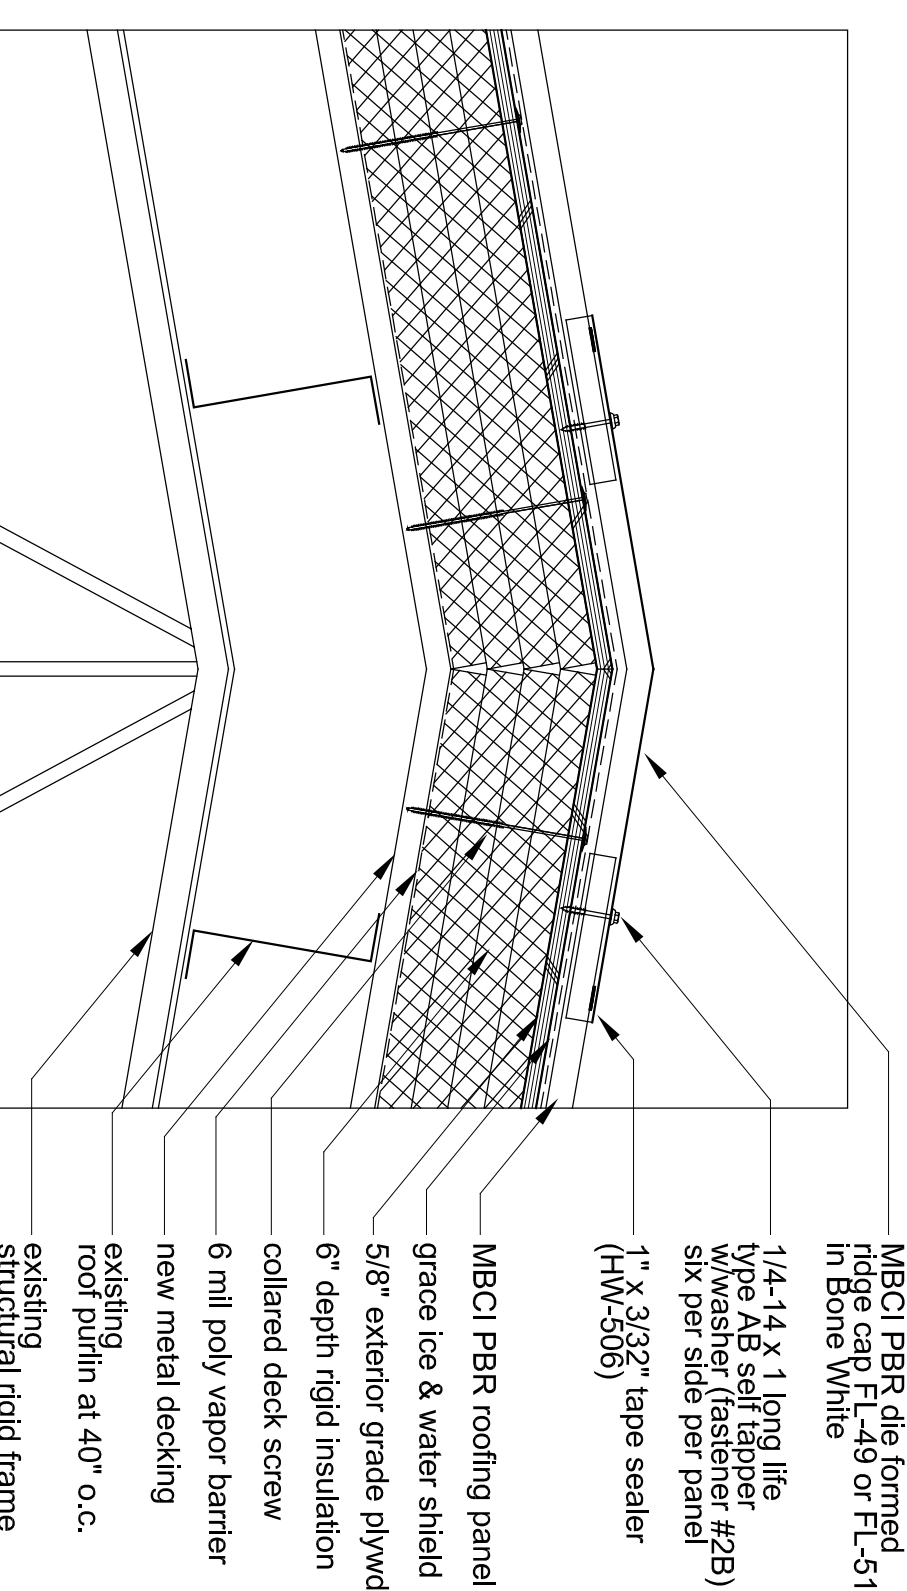


5 Main Roof Ridge
VR2 scale: 1 1/2" = 1'-0"

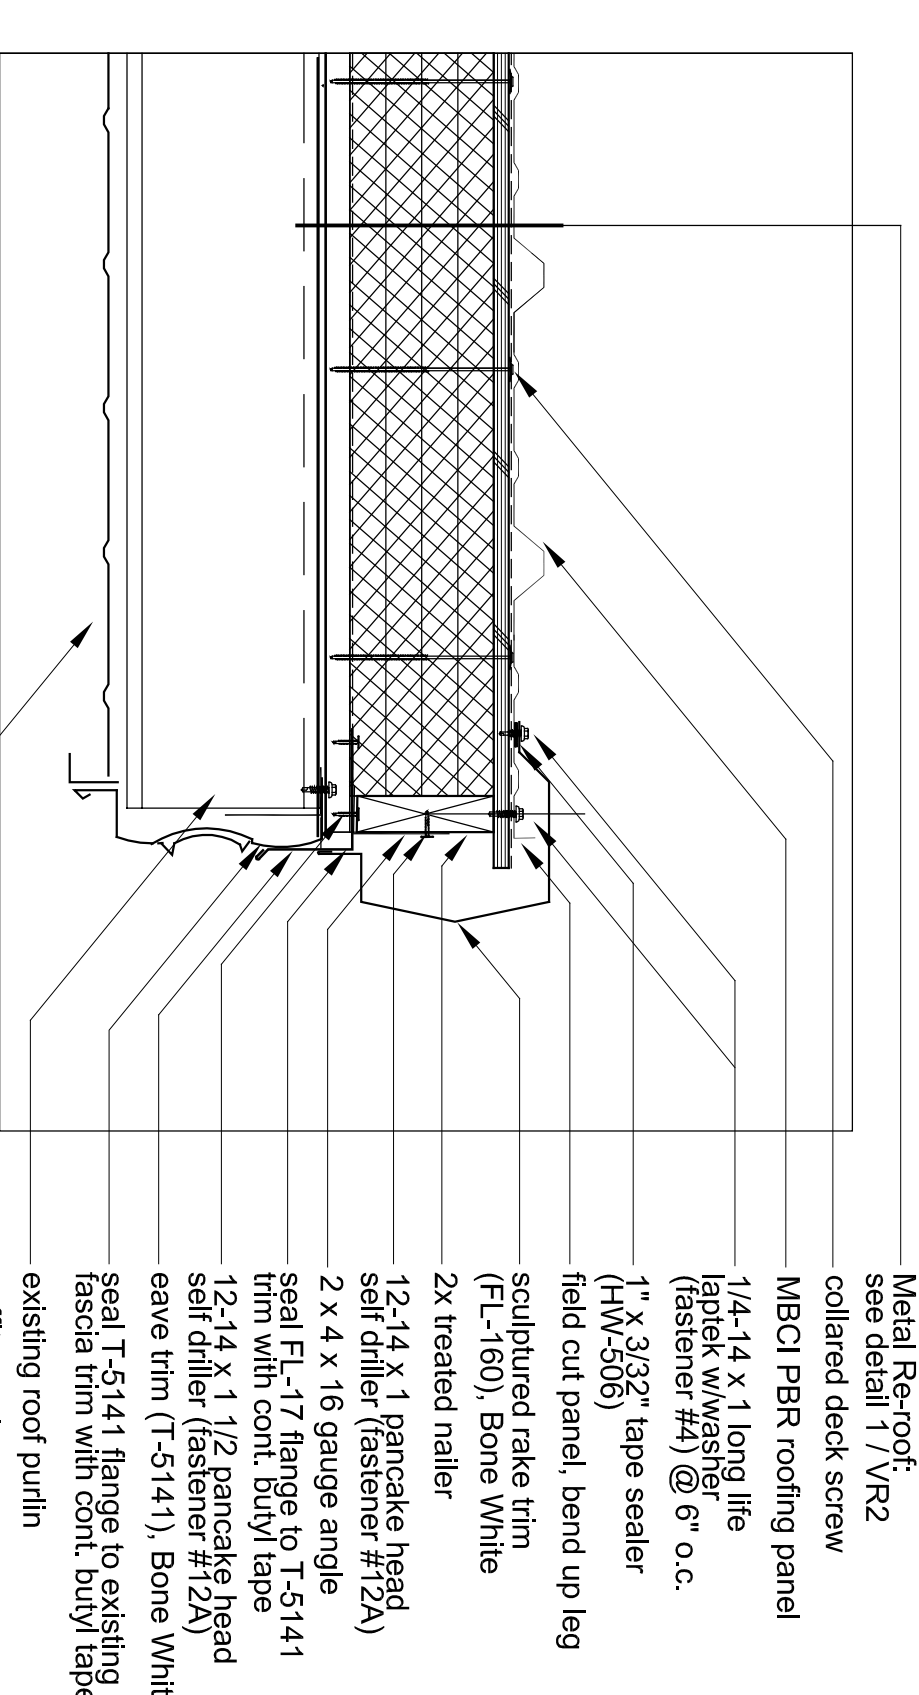


3 Rake at East Side
VR2 scale: 1 1/2" = 1'-0"

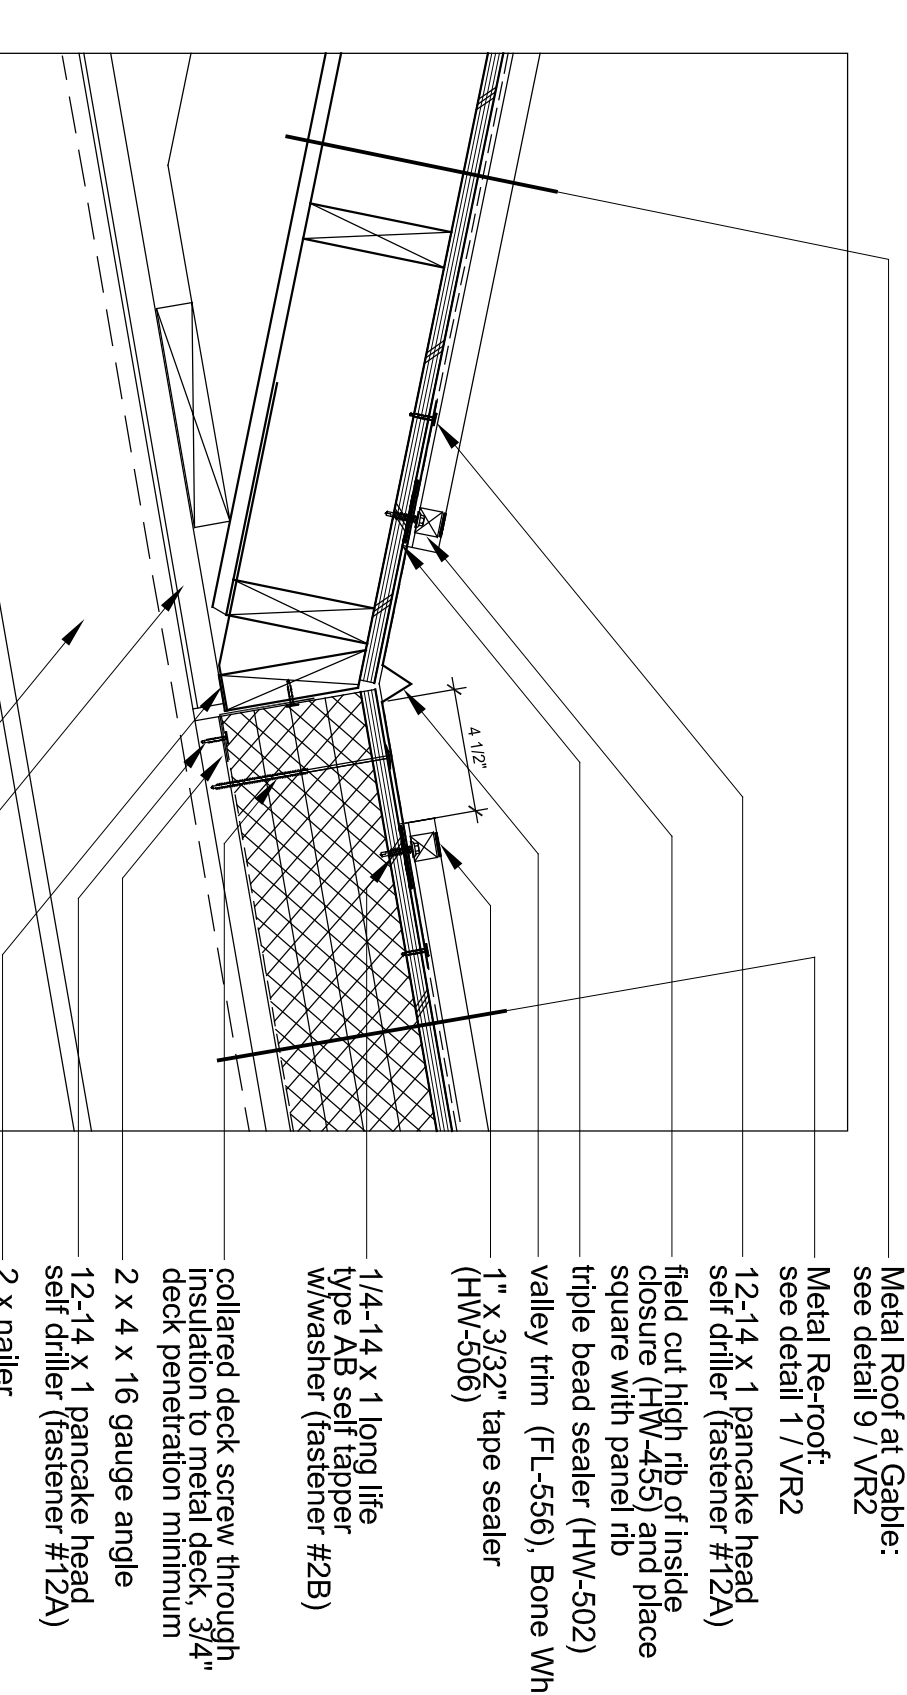


6 Valley Pan
VR2 scale: 1 1/2" = 1'-0"

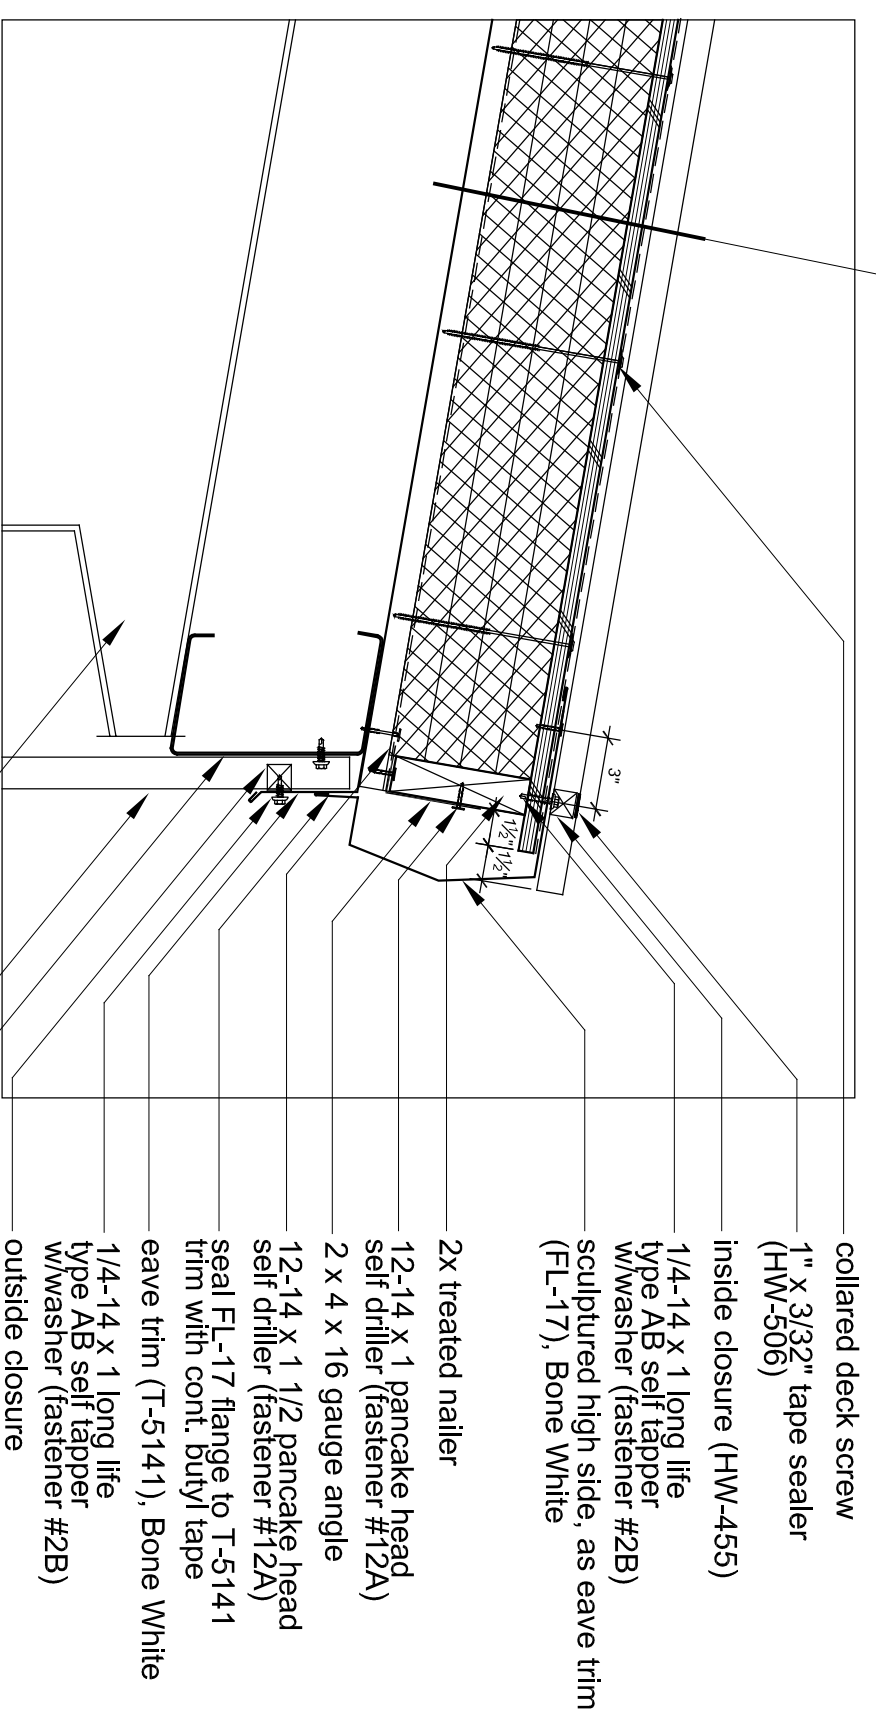

7 Short Eave Edge
VR2 scale: 1 1/2" = 1'-0"

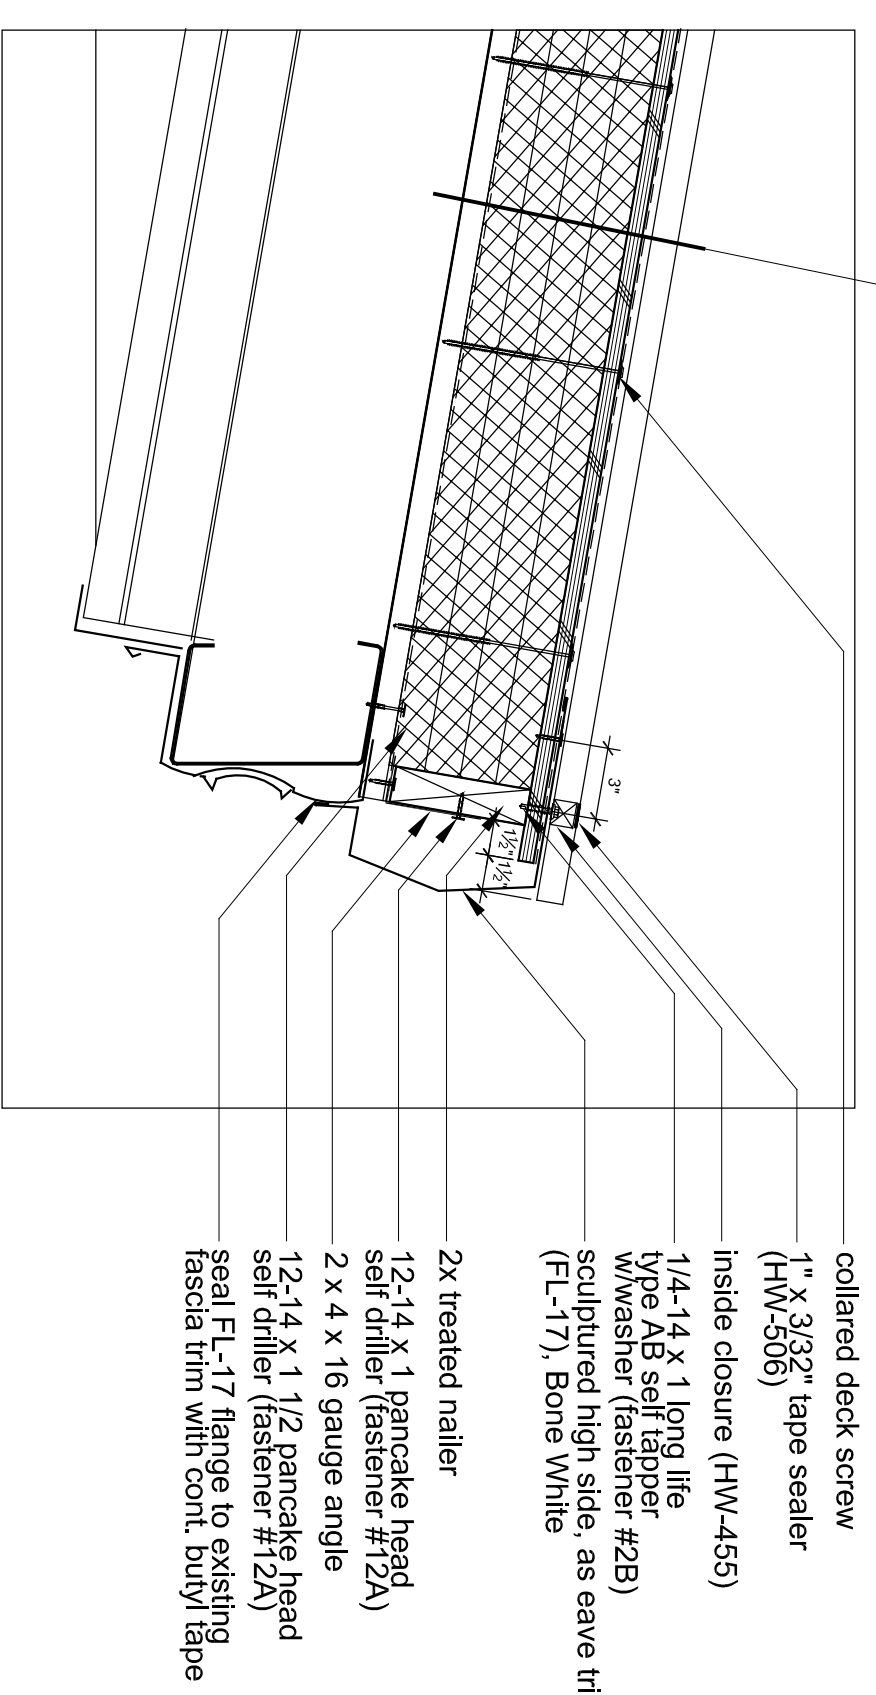

8 Extended Eave
VR2 scale: 1 1/2" = 1'-0"

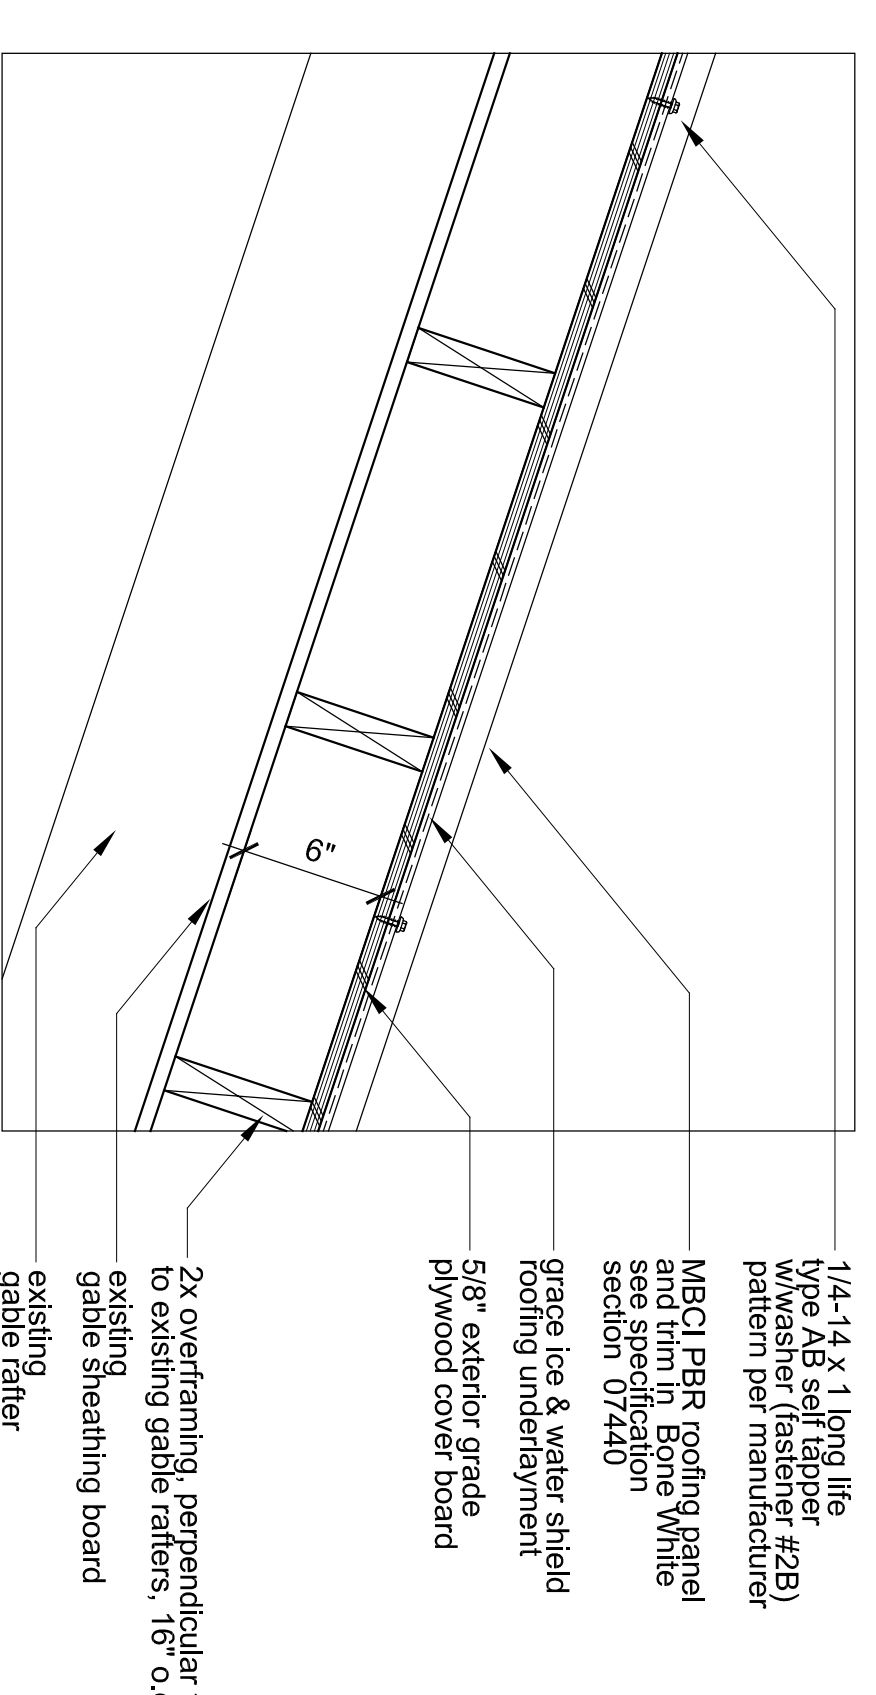

9 Metal Roof @ Gable
VR2 scale: 1 1/2" = 1'-0"